


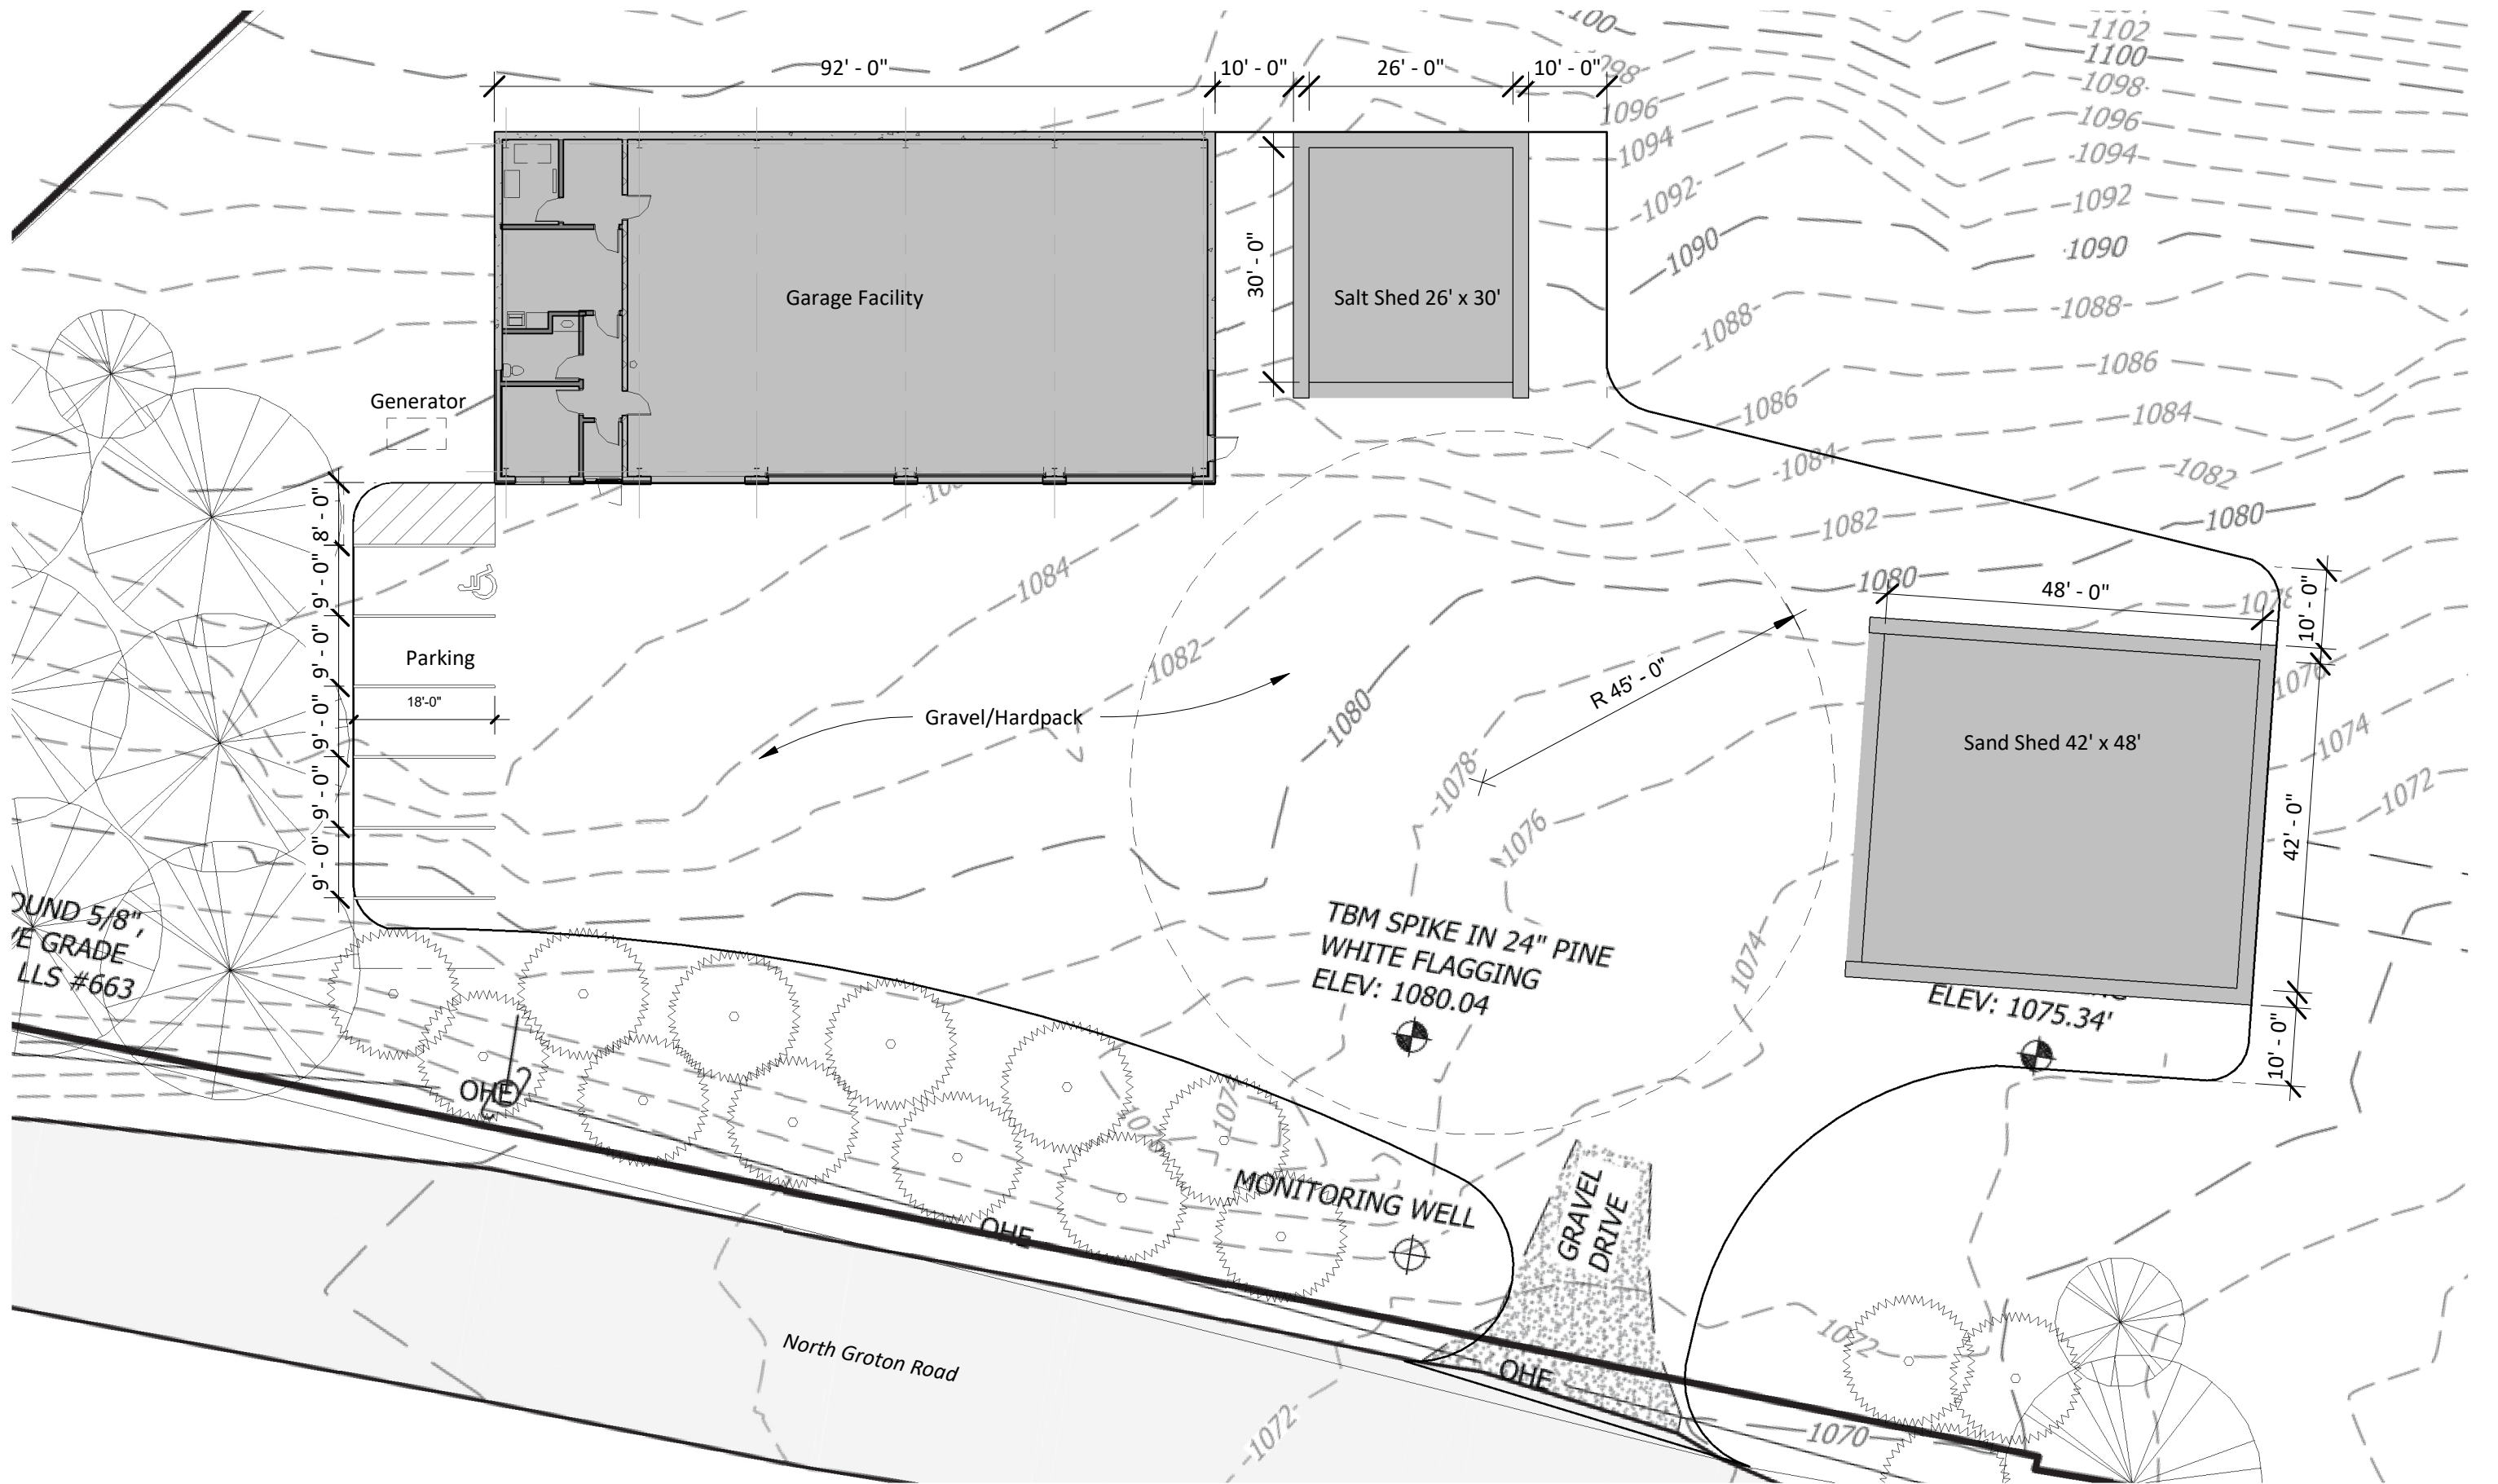


STUDIO NEXUS
 ARCHITECTS+PLANNERS
 PO Box 275, White River Junction VT 05001
 802 275 5110 | www.studionexusarch.com

Town of Groton, NH

Highway Department Facility

Architectural Site Plan
SD0

August 26, 2020
 1" = 20'-0"

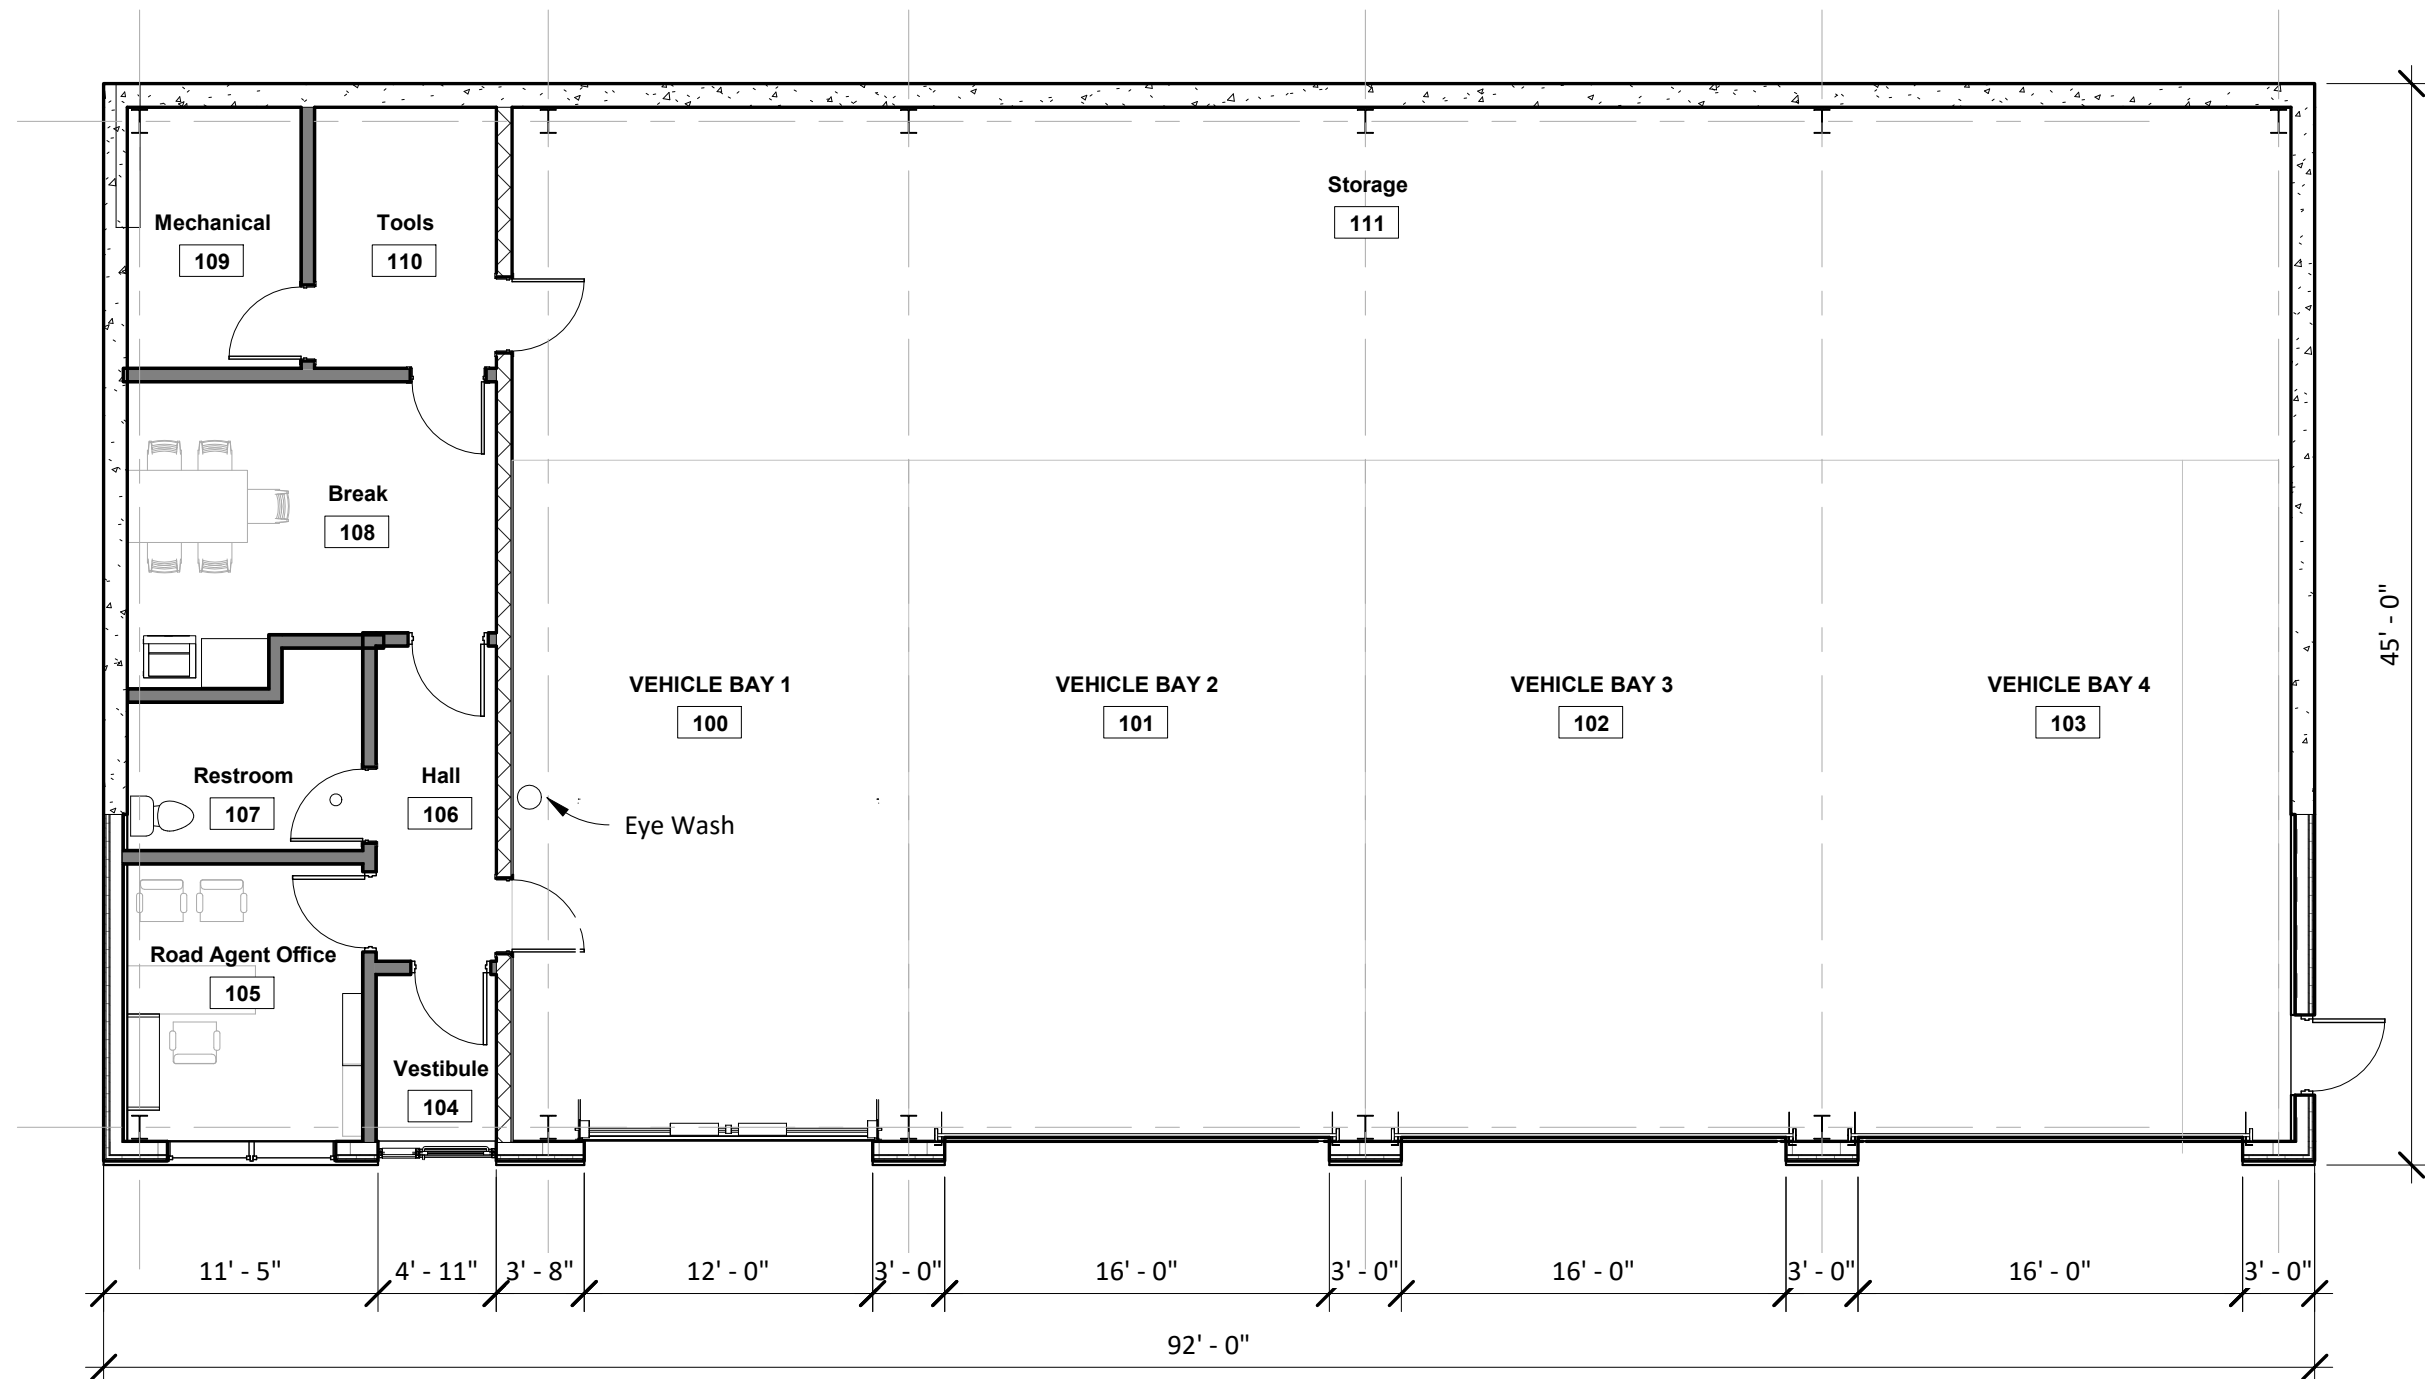


STUDIO NEXUS
 ARCHITECTS+PLANNERS
 PO Box 275, White River Junction VT 05001
 802 275 5110 | www.studionexusarch.com

Town of Groton, NH

Highway Department Facility




FIRST FLOOR PLAN
SD1
 August 26, 2020
 1/8" = 1'-0"

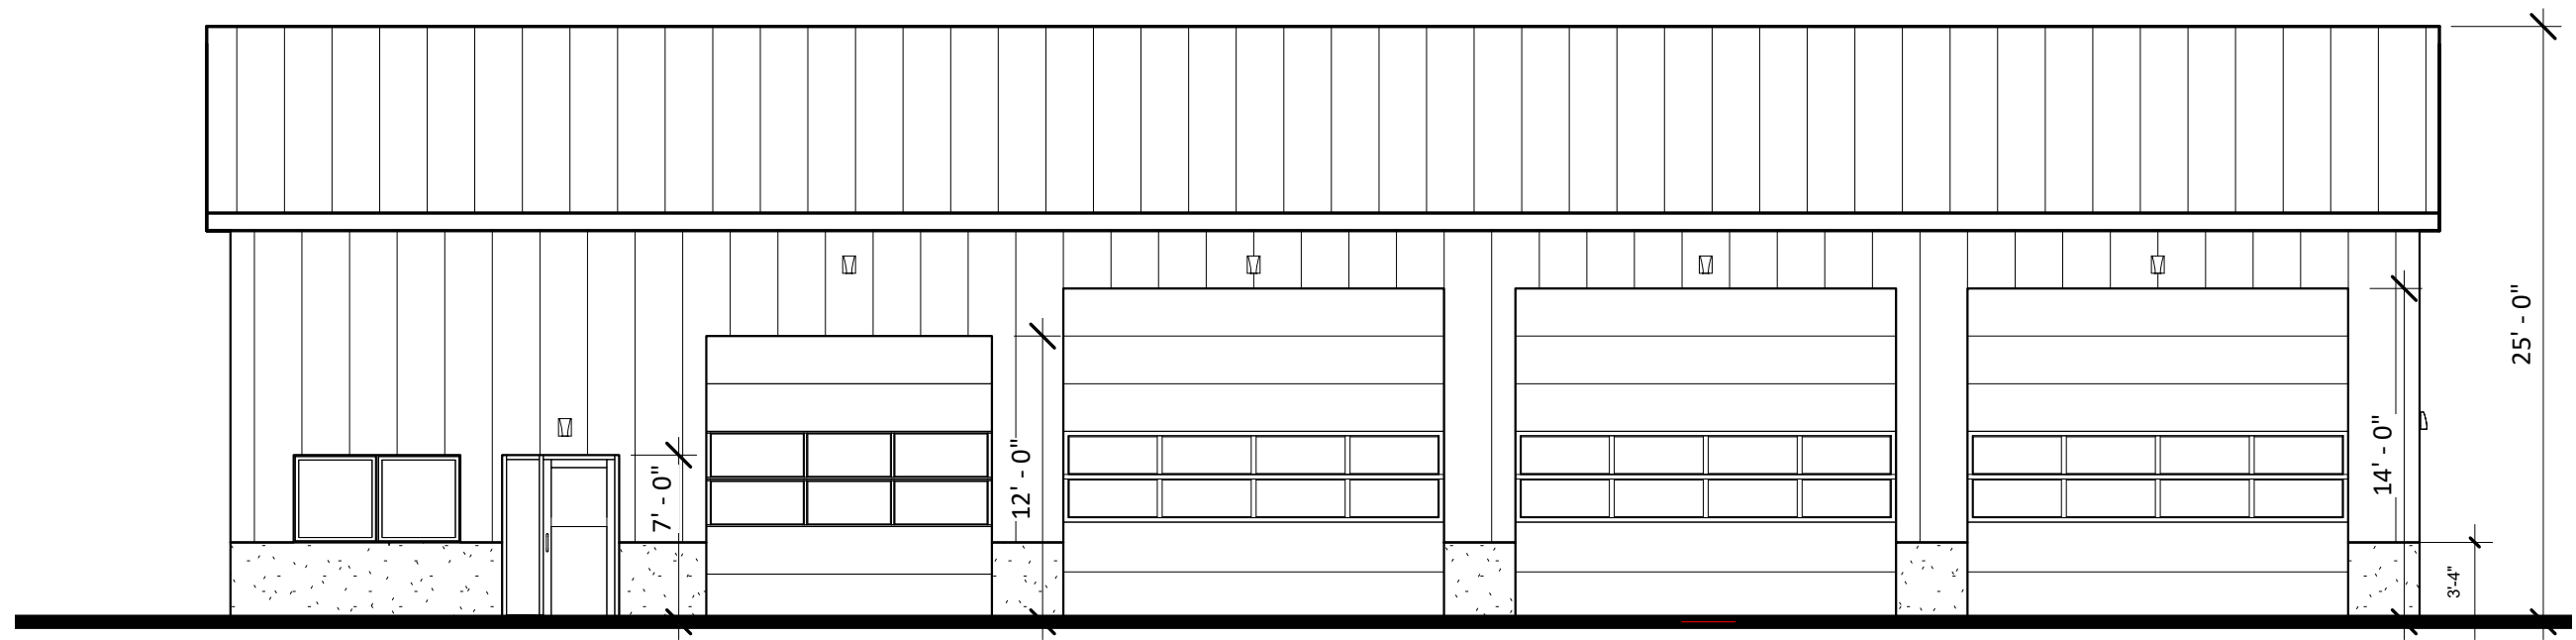


STUDIO NEXUS
ARCHITECTS+PLANNERS
PO Box 275, White River Junction VT 05001
802 275 5110 | www.studionexusarch.com

Town of Groton, NH
Highway Department Facility


West Elevation
SD2
August 26, 2020
1/8" = 1'-0"

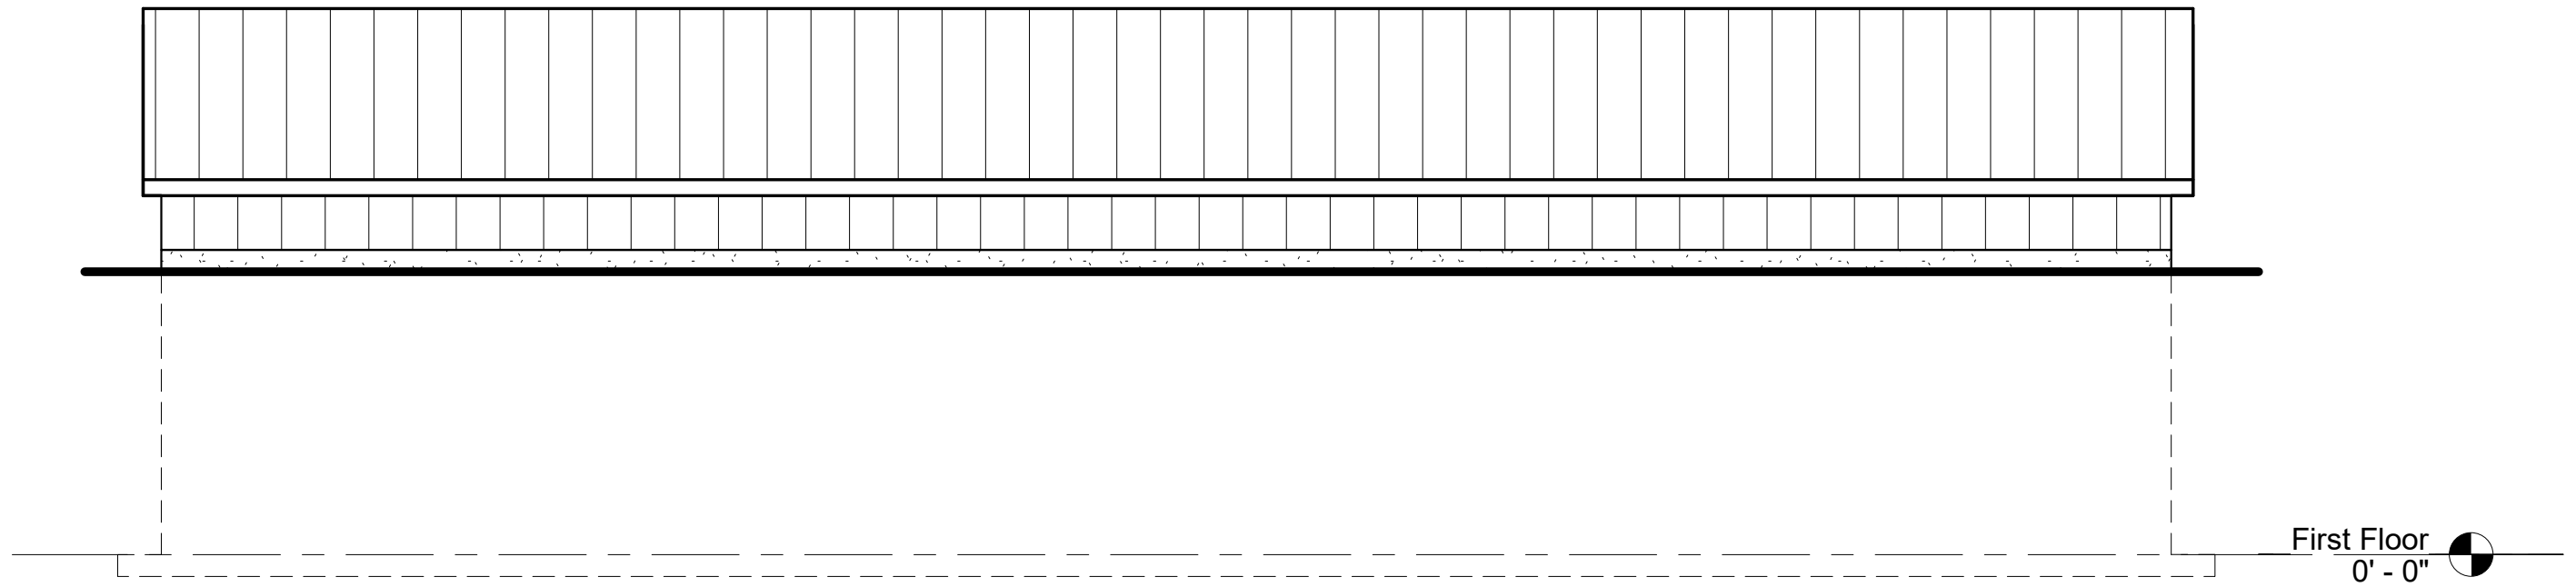

② East Elevation
1/8" = 1'-0"

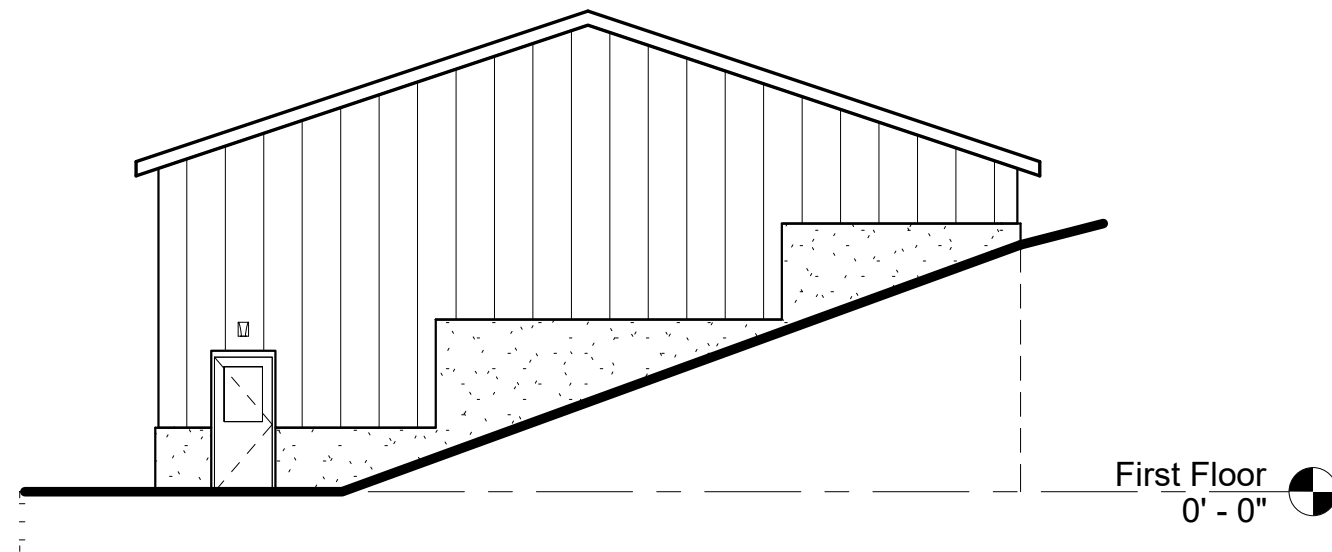

① North Elevation
1" = 10'-0"

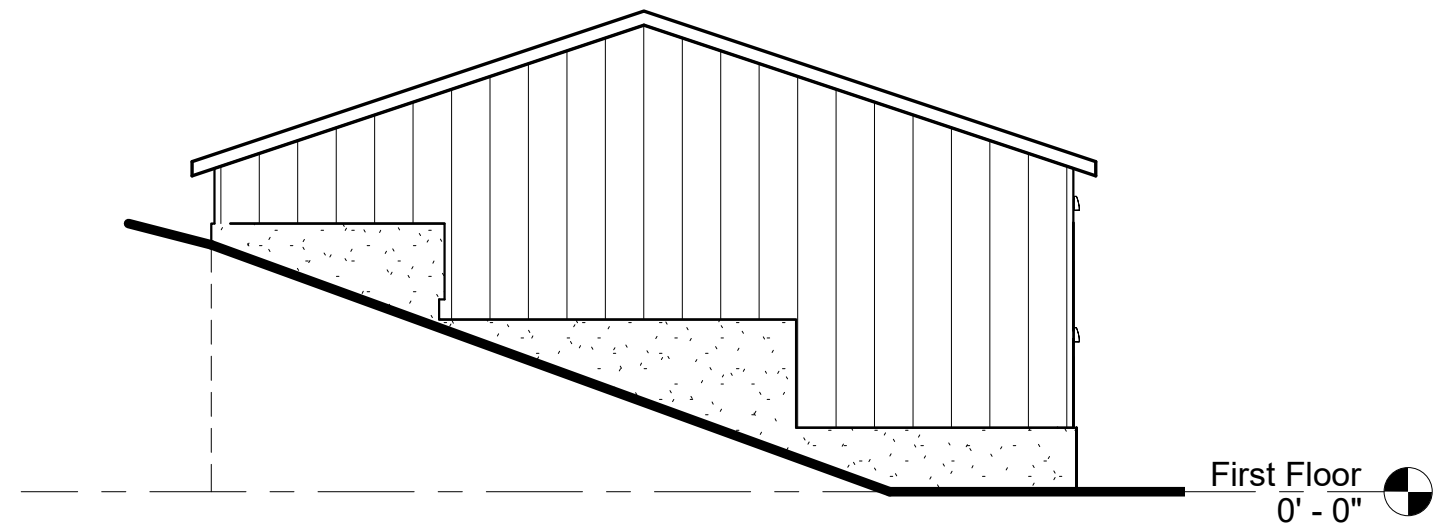

③ South Elevation
1" = 10'-0"



STUDIO NEXUS
ARCHITECTS+PLANNERS
PO Box 275, White River Junction VT 05001
802 275 5110 | www.studionexusarch.com

Town of Groton, NH
Highway Department Facility

Exterior Elevations
SD3
August 26, 2020
As indicated



STUDIO NEXUS
ARCHITECTS+PLANNERS
PO Box 275, White River Junction VT 05001
802 275 5110 | www.studionexusarch.com

Town of Groton, NH
Highway Department Facility

Perspectives
SD5
August 26, 2020