





② East Elevation
1/8" = 1'-0"

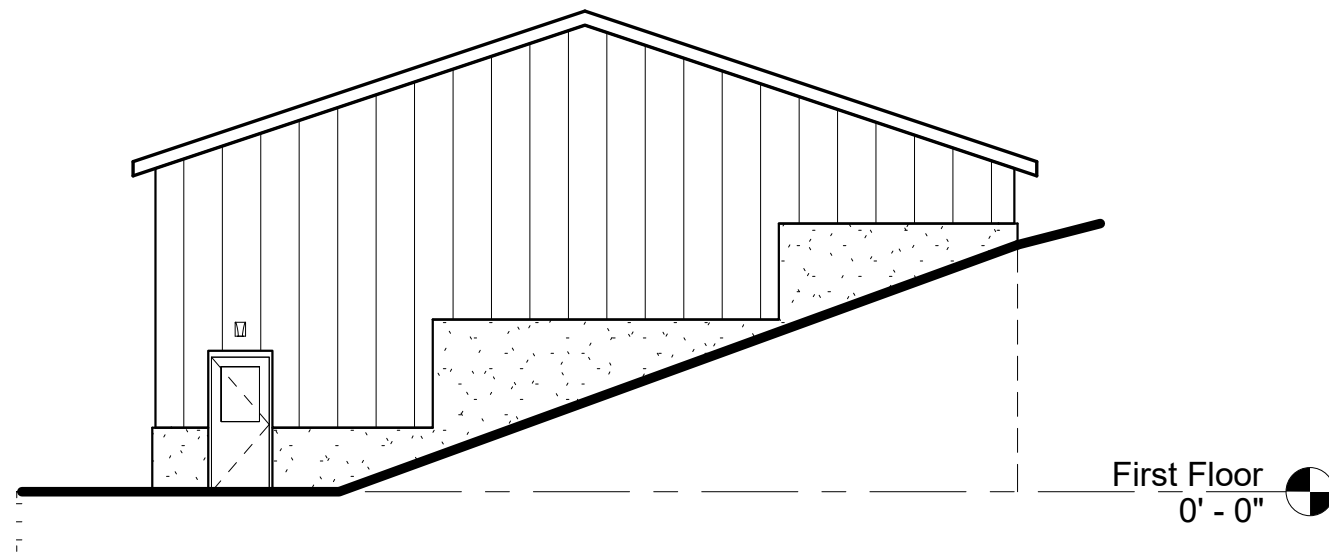

① North Elevation
1" = 10'-0"

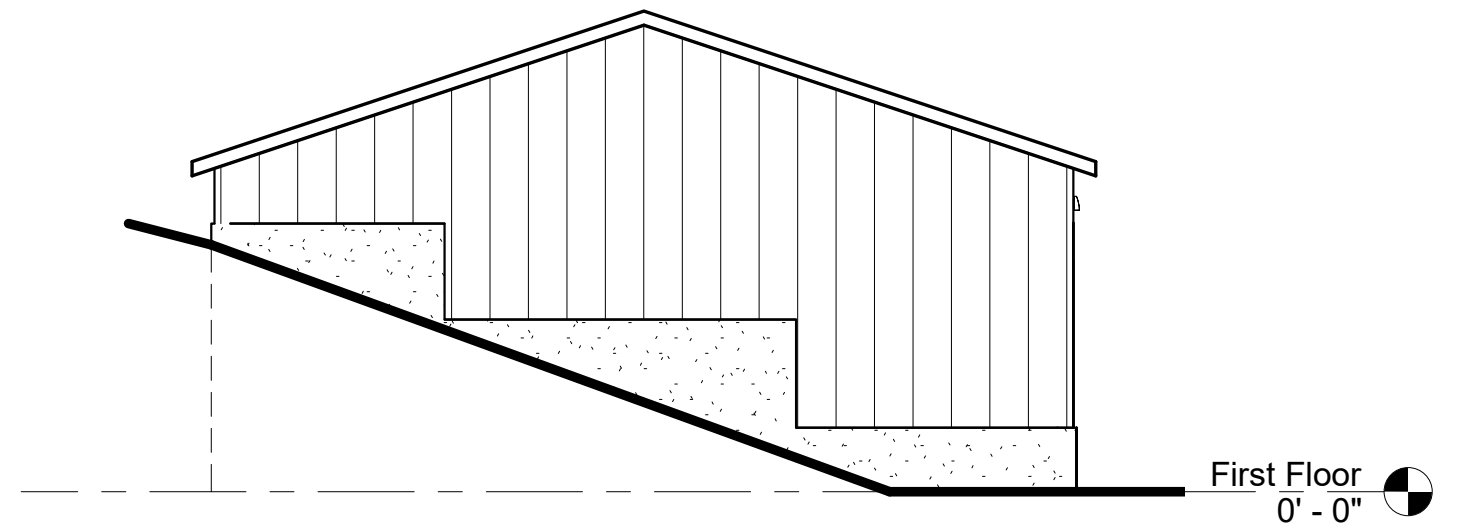

③ South Elevation
1" = 10'-0"

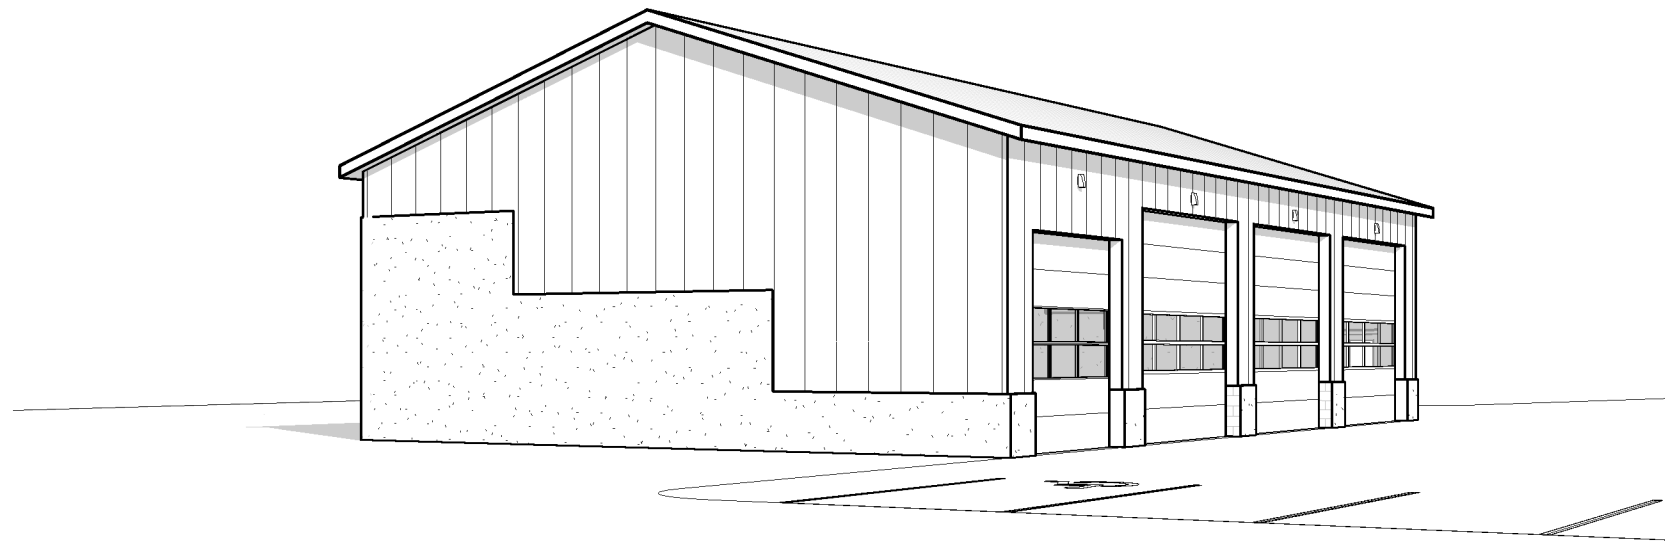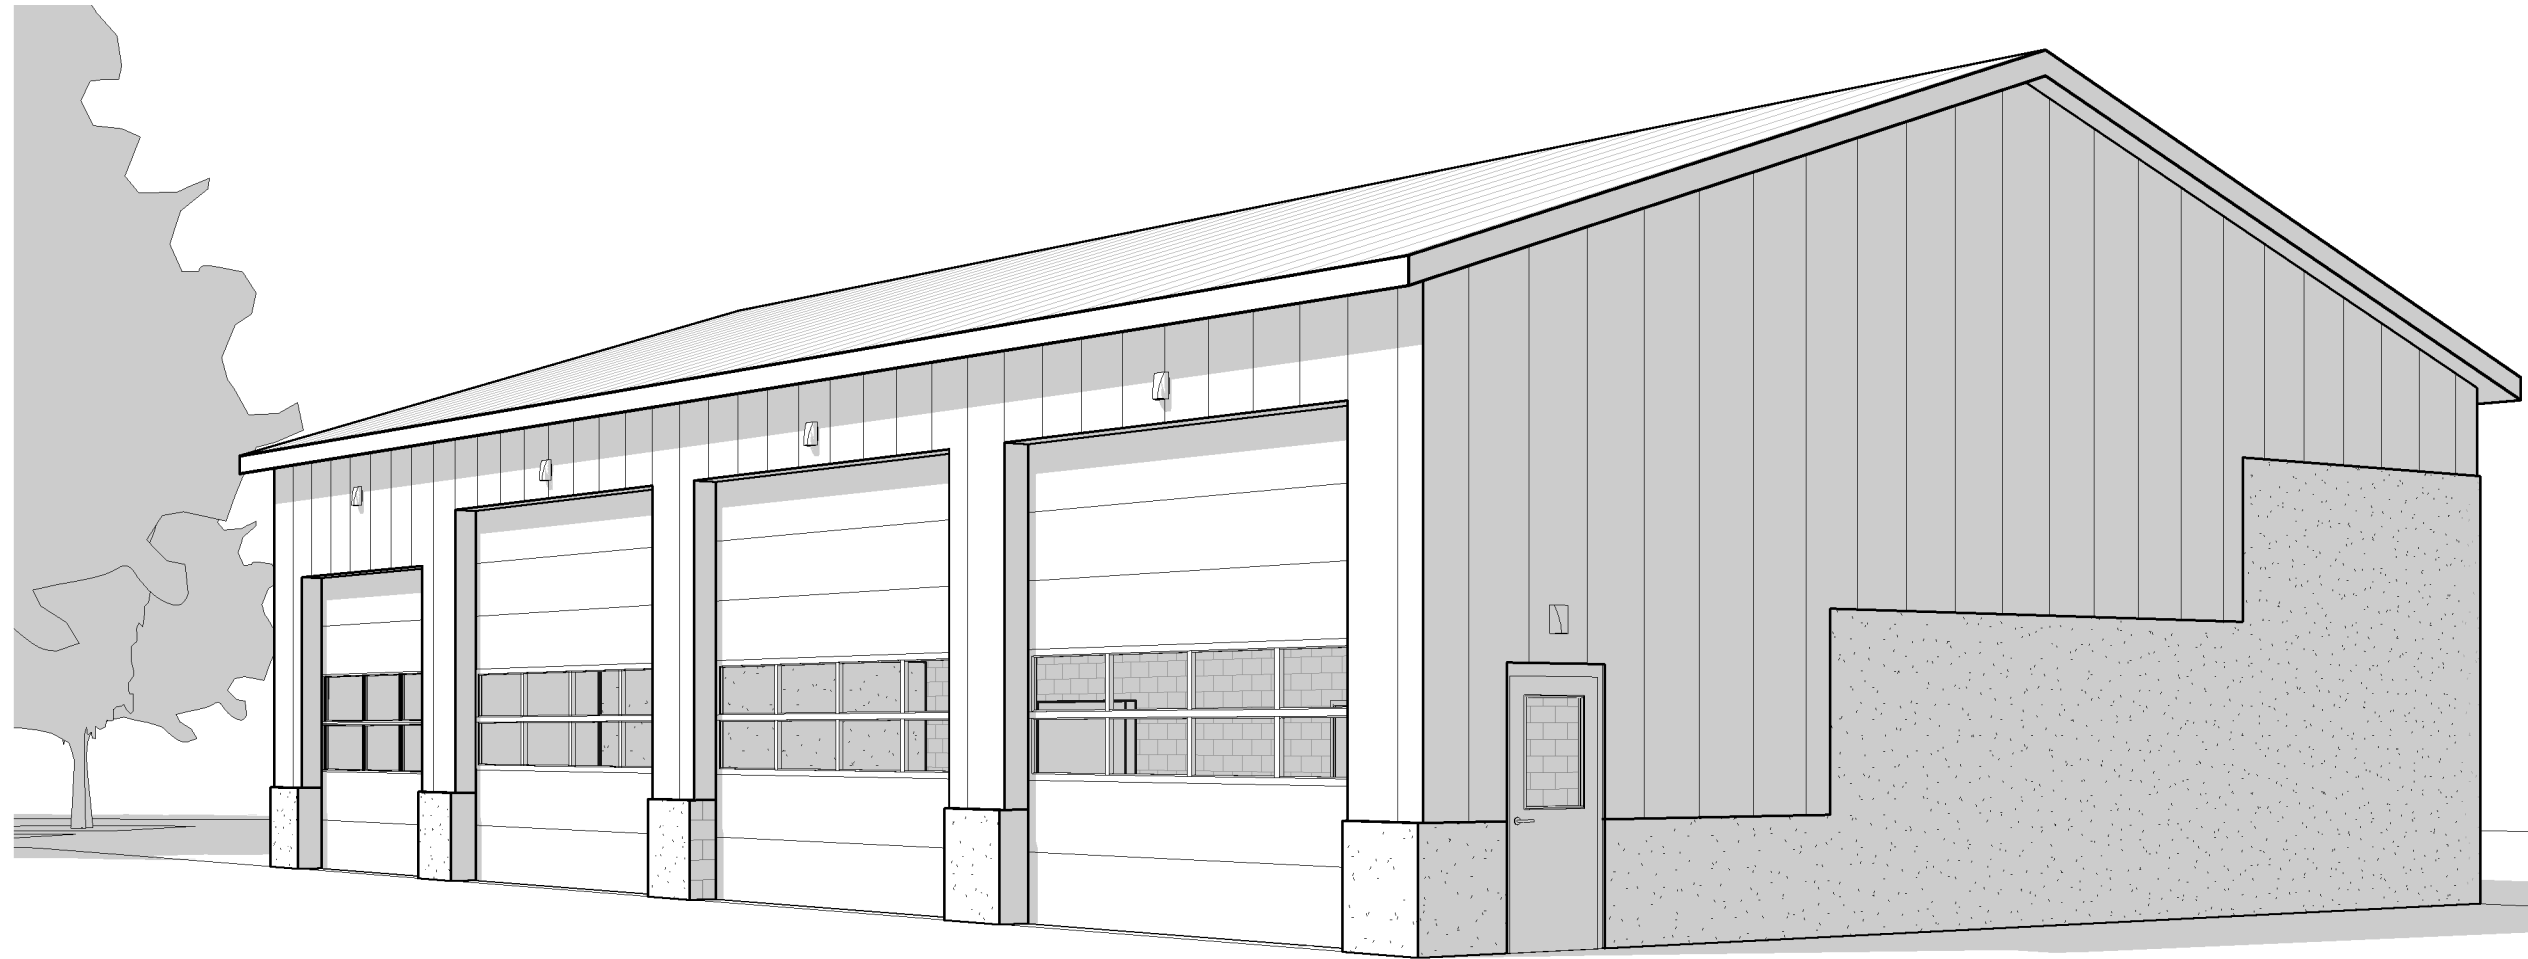

STUDIO NEXUS
ARCHITECTS+PLANNERS
PO Box 275, White River Junction VT 05001
802 275 5110 | www.studionexusarch.com

Town of Groton, NH
Highway Department Facility

Perspectives
SD5
October 21, 2020